



**EAST / SIDE ELEVATION**



**REAR / NORTH ELEVATION**



**NORTHWEST / SIDE ELEVATION**



**FRONT / WEST ELEVATION**

**INDEPENDENT LIVING BUILDING ELEVATIONS**  
1/16" = 1'-0"

*Canyon Winds*  
*Senior Living Community*  
McDOWELL and RIDGECREST - MESA, ARIZONA  
THE HAMPTON GROUP

**Revisions:**


ATHENA NUMBER  
1518.1  
DRAWN BY  
MR  
REVIEWED BY  
YI  
START DATE  
MAY 21, 2015  
DATE PLOTTED  
10/01/15  
CADD FILE NAME  
1518.1-FLV



**BUILDING  
ELEVATIONS**






**EAST / SIDE ELEVATION**



**REAR / SOUTH ELEVATION**

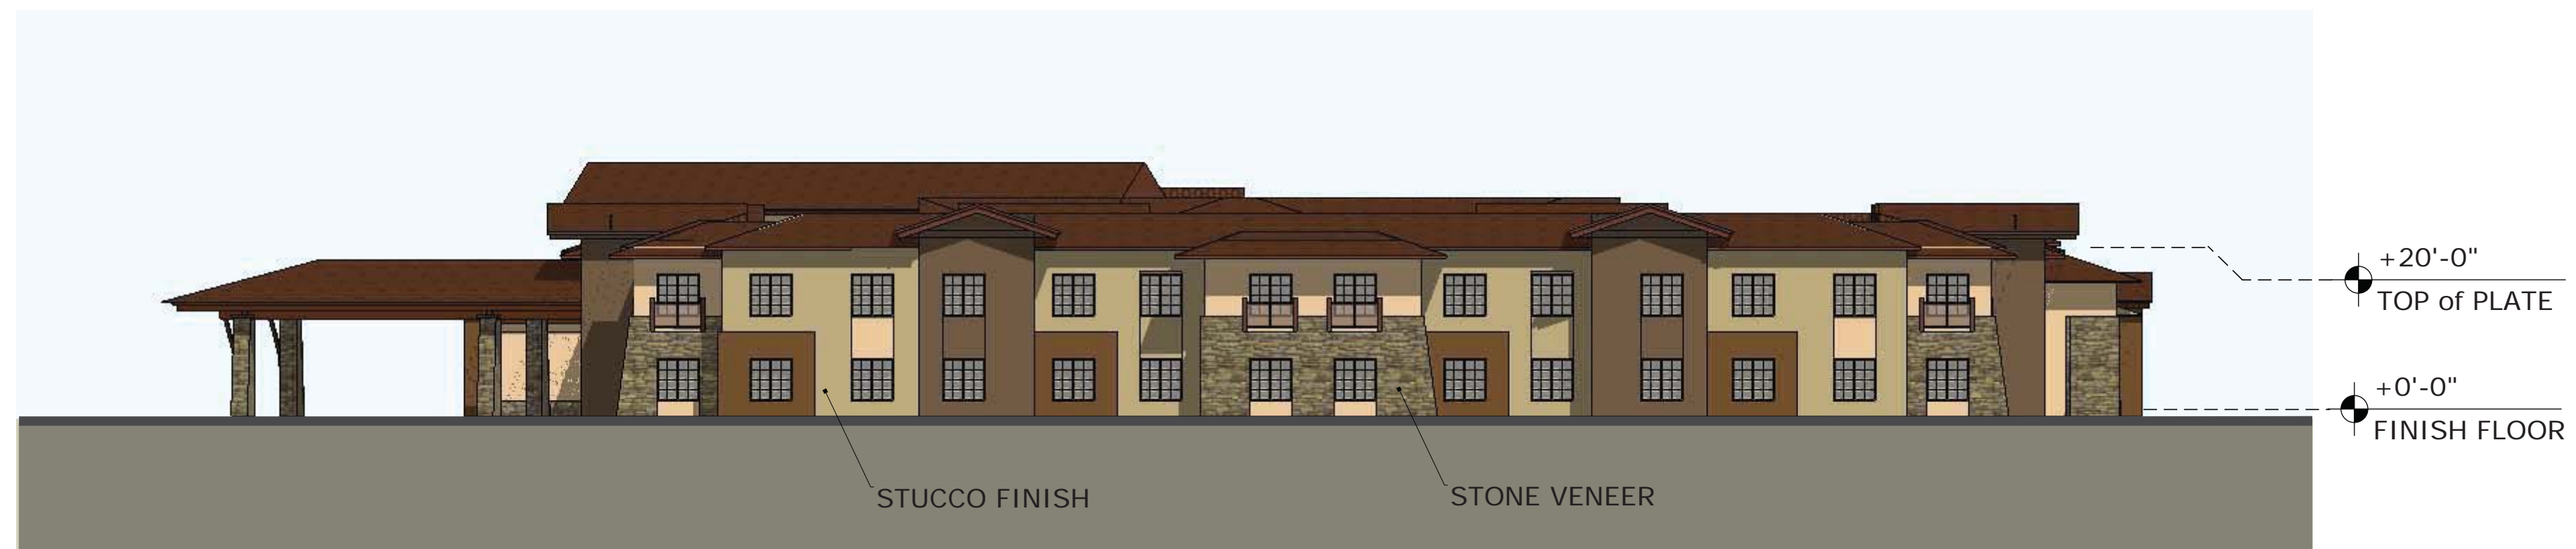

**WEST / SIDE ELEVATION**



**FRONT / NORTH ELEVATION**

**ASSISTED LIVING / MEMORY CARE BUILDING ELEVATIONS**

1/16" = 1'-0"

**ATHENA  
STUDIO, LLC**  
444 W Camelback 303  
Phoenix, AZ 85013  
TEL (602) 274-5000

Civil Engineer:  
JMA Engineering Corporation  
531 East Bethany Home Road  
Phoenix, AZ 85012 (602) 248-0286


Landscape Architect:  
The Campbell Collaborative  
111 East Dunlap Avenue, Suite 1-278  
Phoenix, AZ 85020 (602) 266-1644

*Canyon Winds*  
*Senior Living Community*  
McDOWELL and RIDGECREST - MESA, ARIZONA  
THE HAMPTON GROUP

**Revisions:**

NO.	DESCRIPTION

ATHENA NUMBER	1518.1
DRAWN BY	MR
REVIEWED BY	YI
START DATE	MAY 21, 2015
DATE PLOTTED	10/01/15
CADD FILE NAME	1518.1-FLV

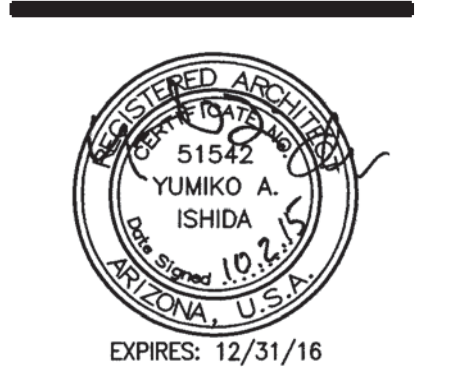

**BUILDING  
ELEVATIONS**